

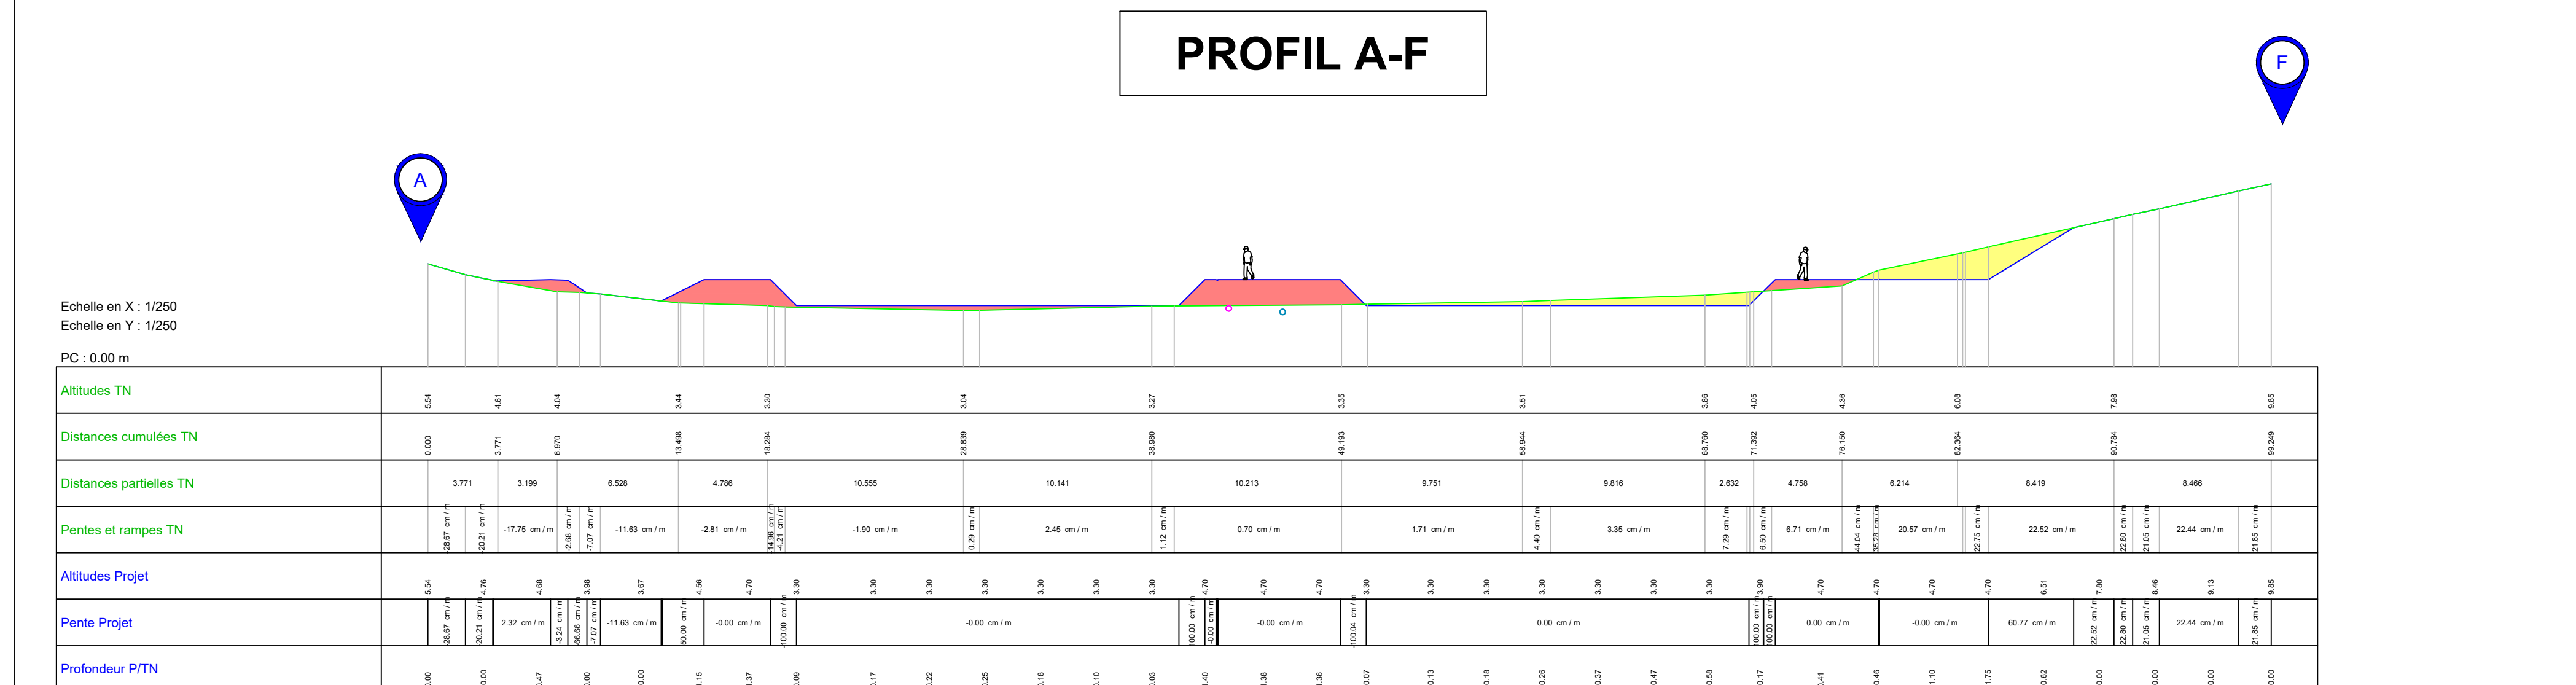
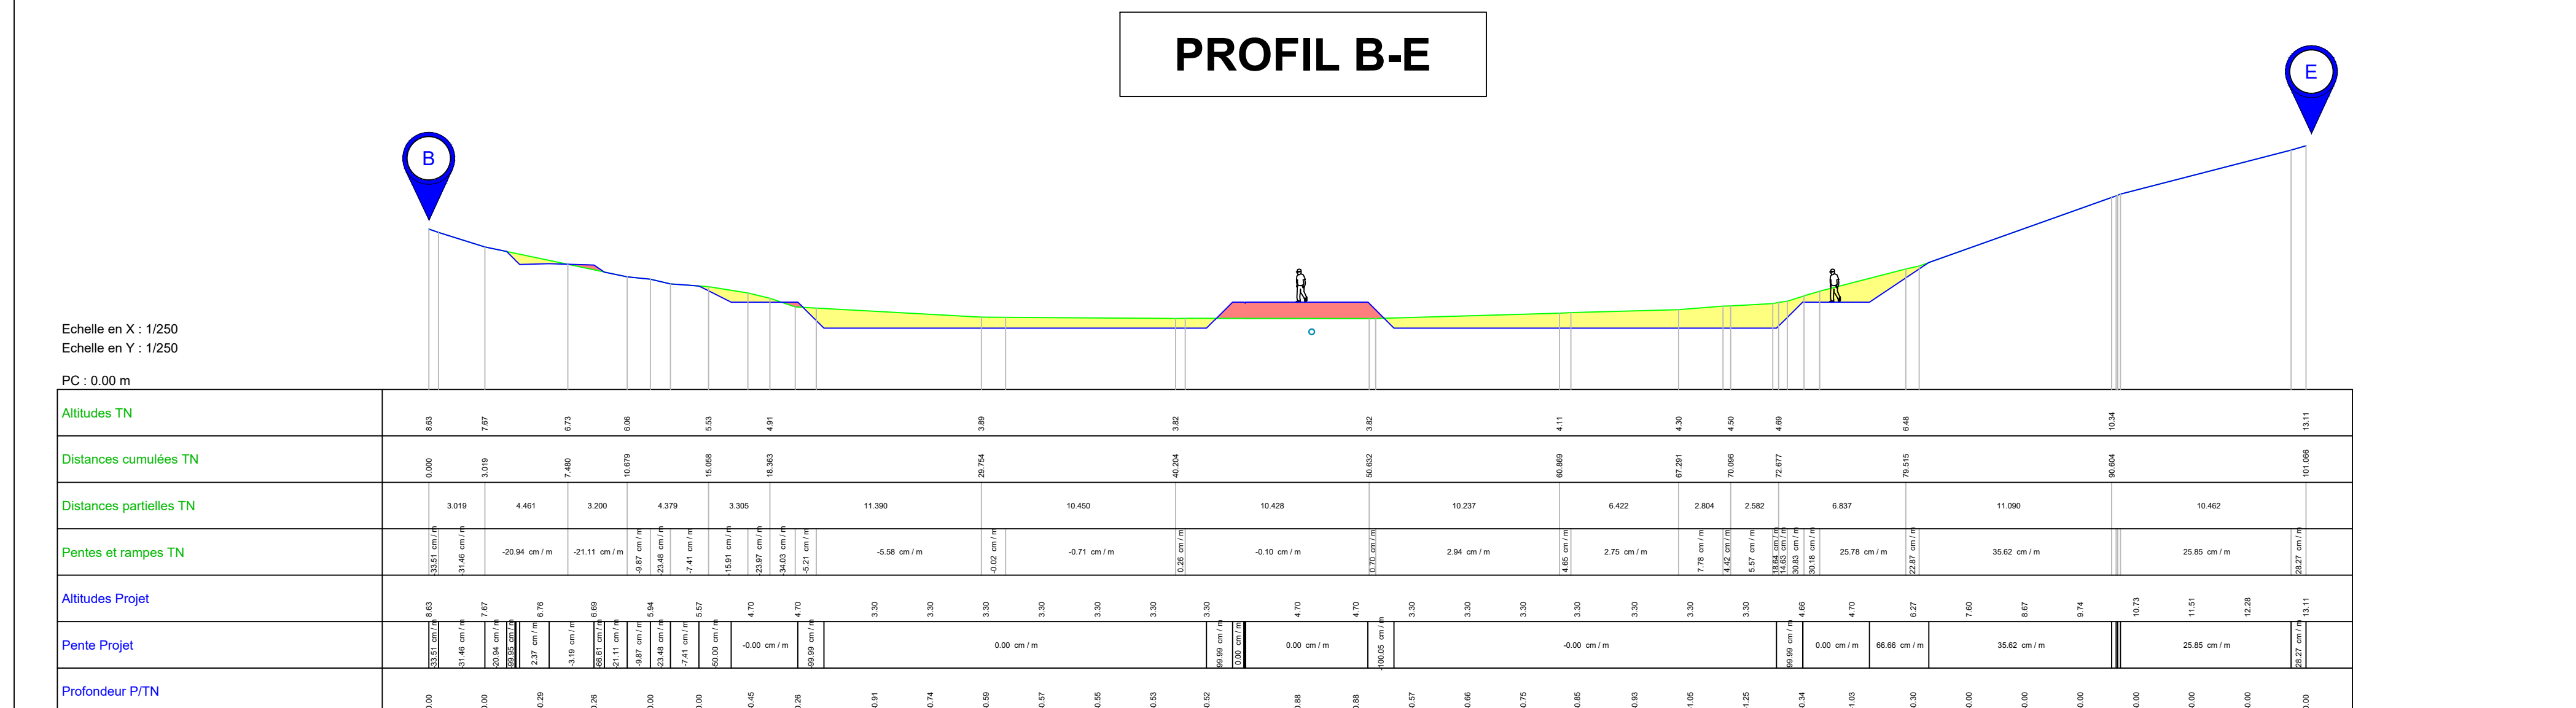
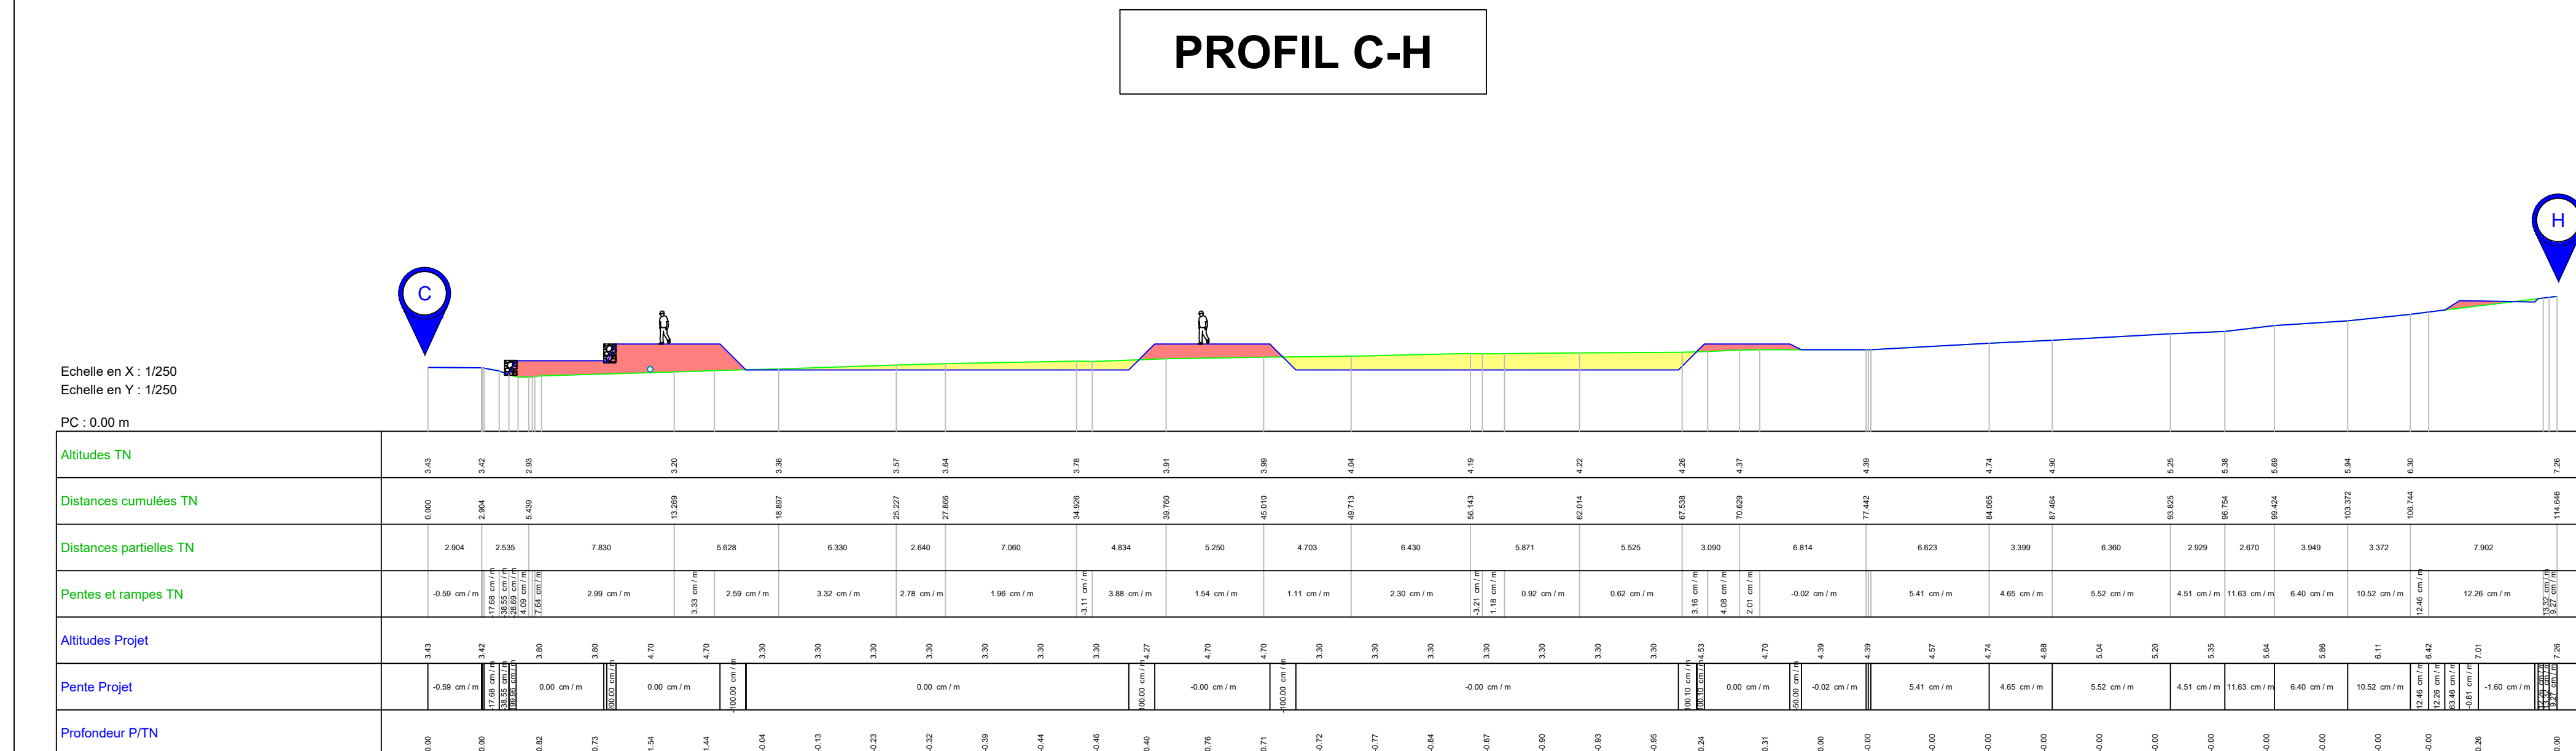
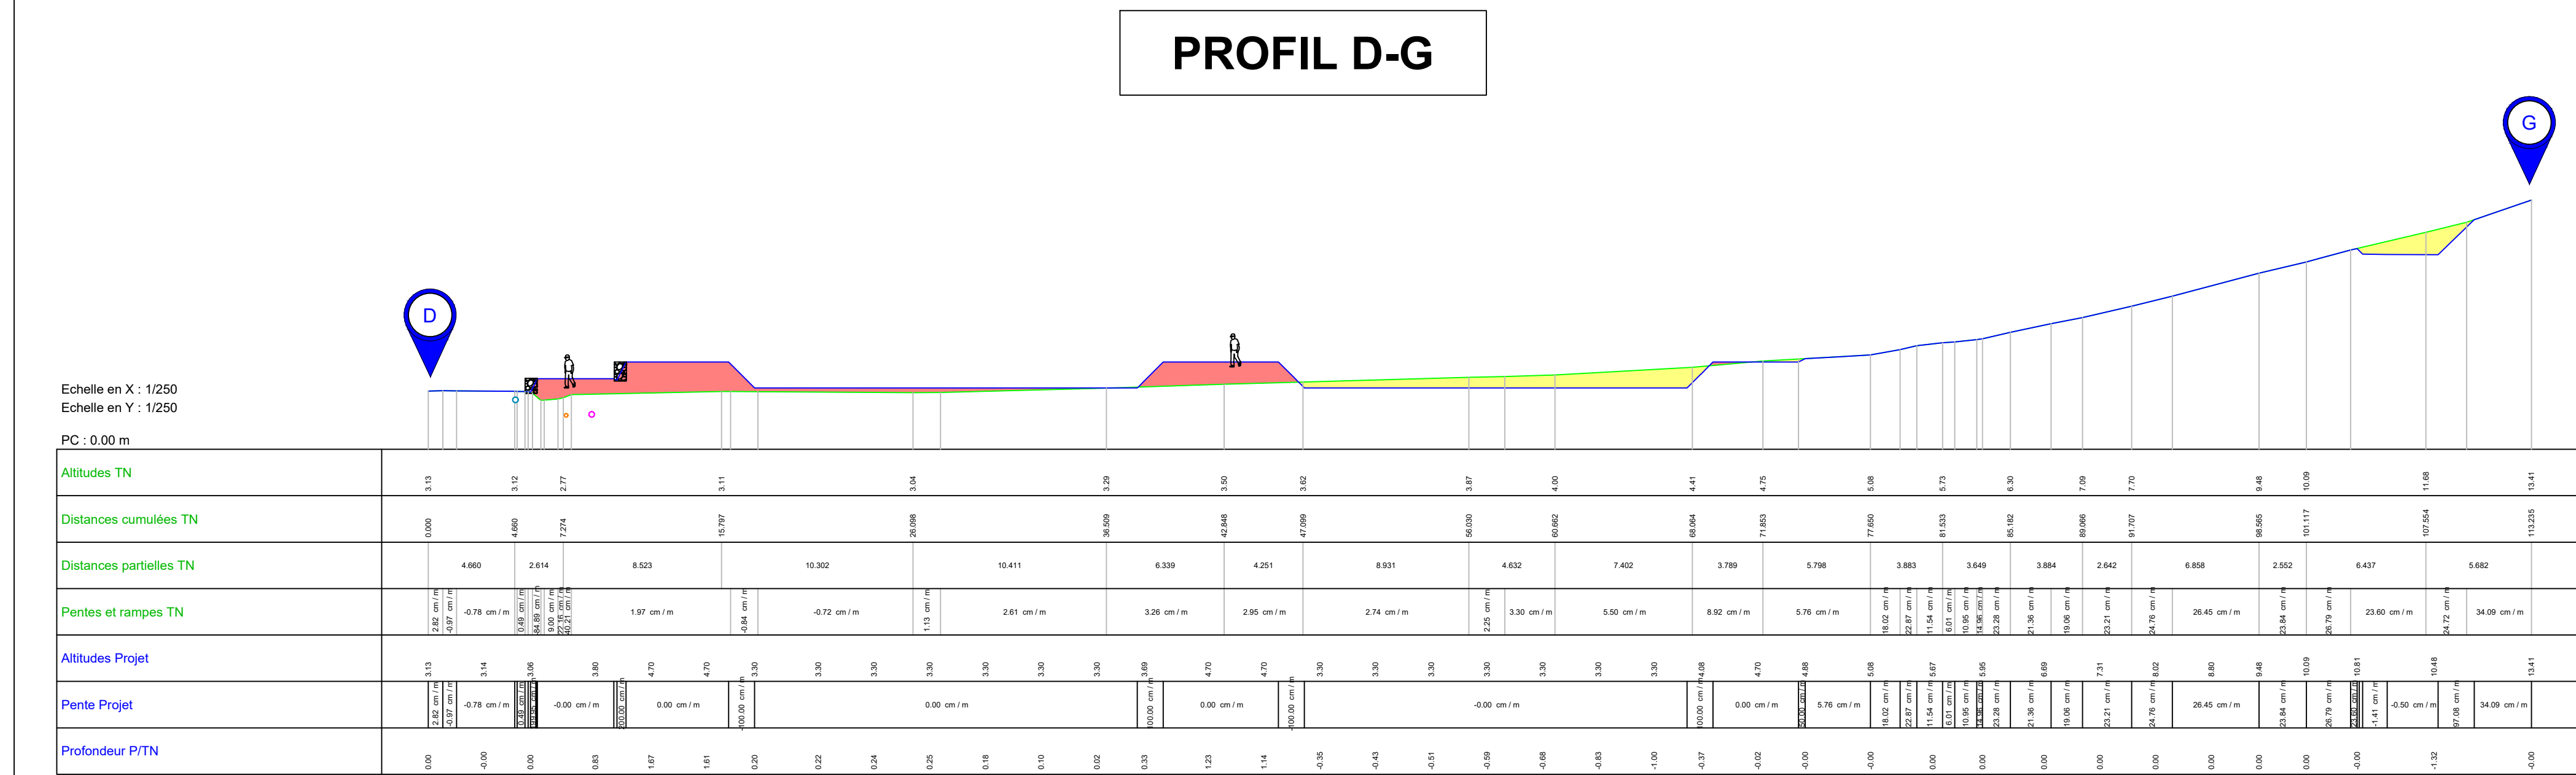


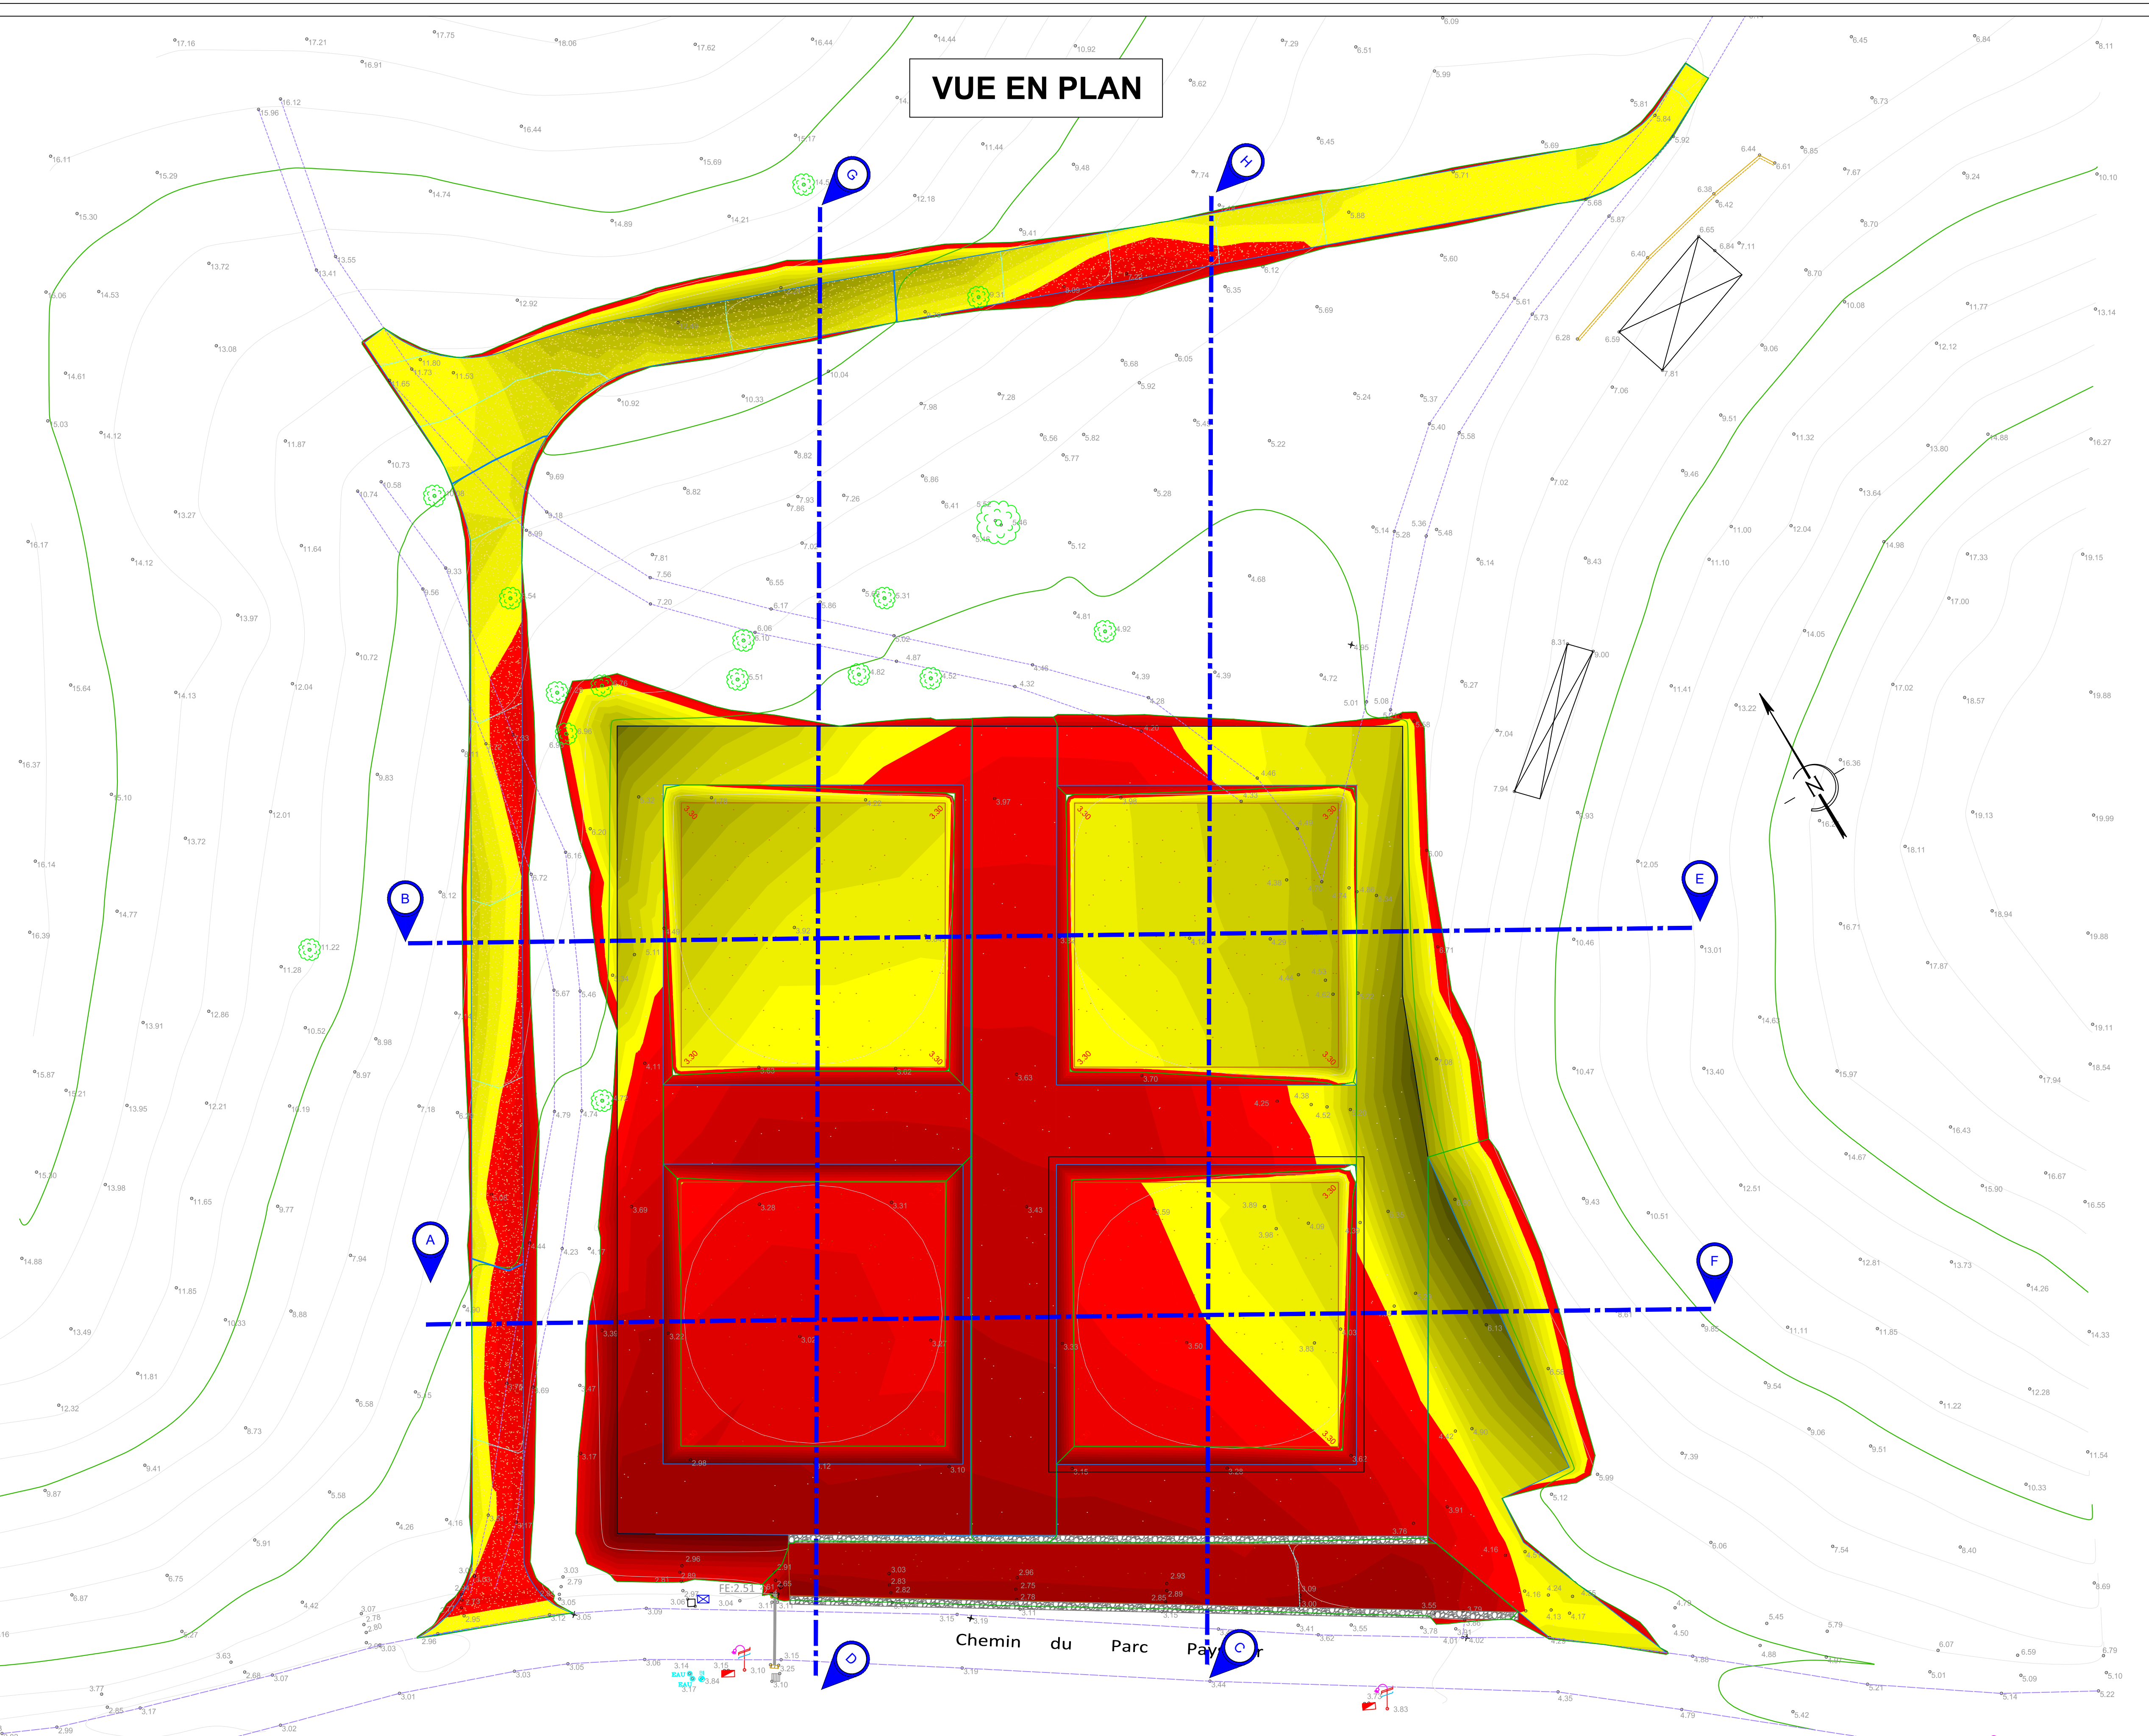

LÉGENDE	
Débâlis	Remblais
 de -0.2 à 0.0 m	 de 0.0 à 0.2 m
 de -0.4 à -0.2 m	 de 0.2 à 0.4 m
 de -0.6 à -0.4 m	 de 0.4 à 0.6 m
 de -0.8 à -0.6 m	 de 0.6 à 0.8 m
 de -1.0 à -0.8 m	 de 0.8 à 1.0 m
 de -1.2 à -1.0 m	 de 1.0 à 1.2 m
 de -1.4 à -1.2 m	 de 1.2 à 1.4 m
 de -1.6 à -1.4 m	 de 1.4 à 1.6 m
 de -1.8 à -1.6 m	 de 1.6 à 1.8 m
 de -2.0 à -1.8 m	 de 1.8 à 2.0 m
 de -2.2 à -2.0 m	 de 2.0 à 2.2 m
 de -2.4 à -2.2 m	

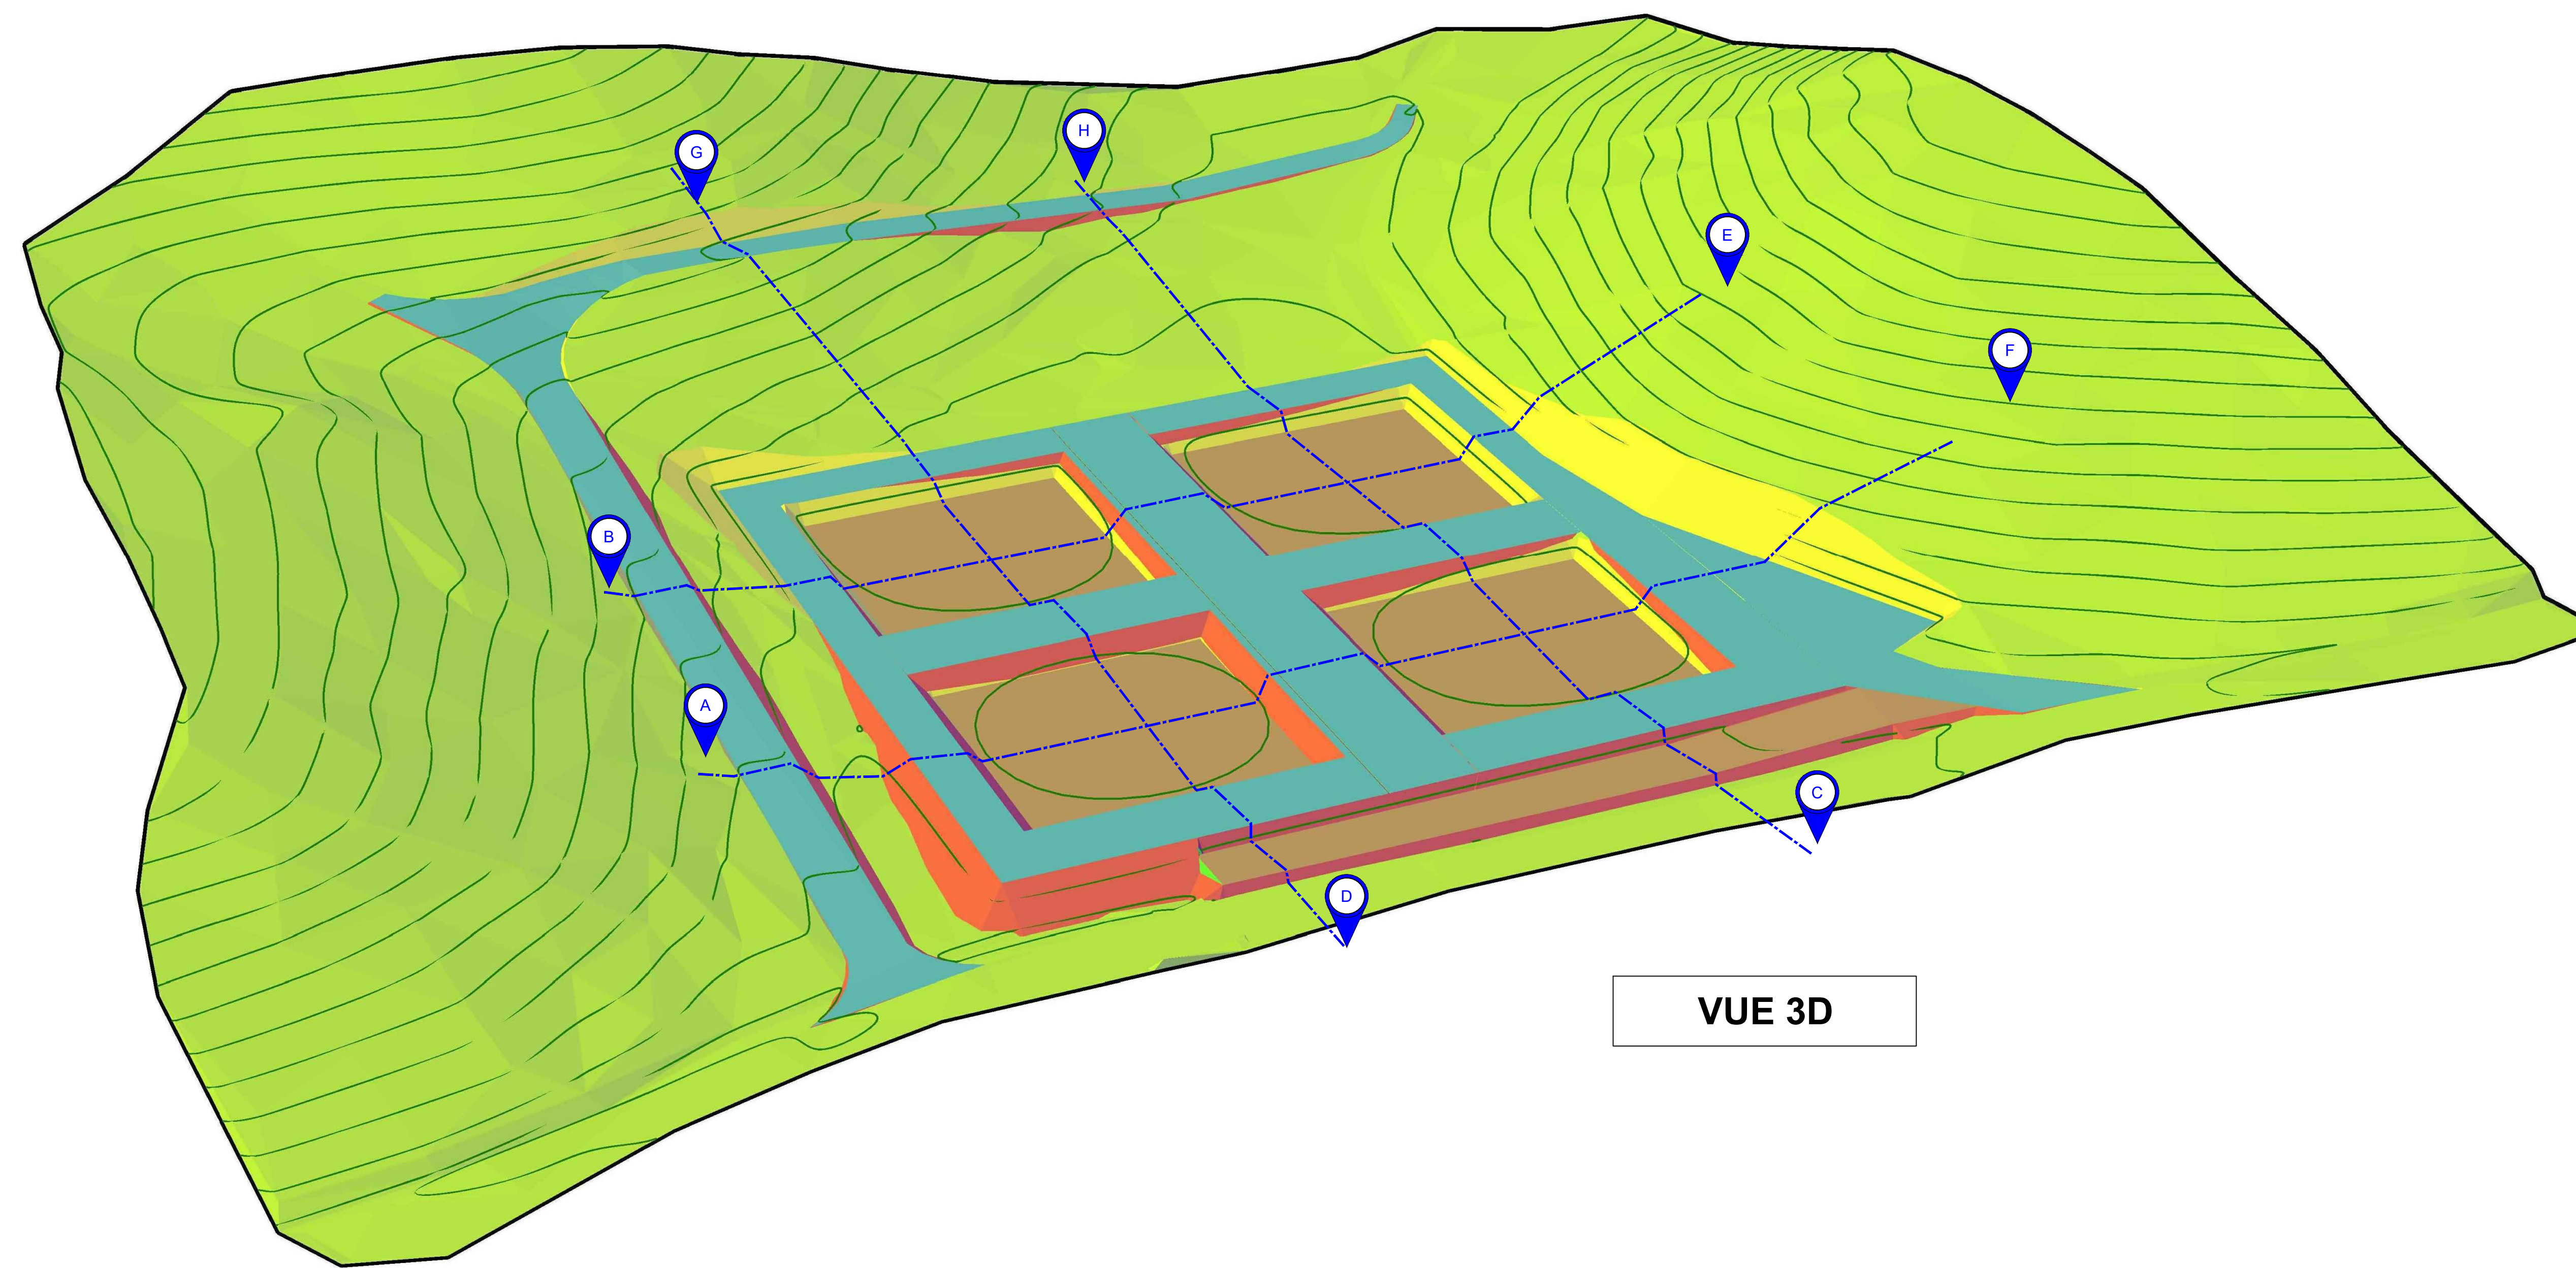

PRO

CONSTRUCTION DU SYSTEME D'ASSAINISSEMENT
COLLECTIF DU CENTRE BOURG DE PETIT-CANAL

STATION D'EPURATION DU CENTRE BOURG DE PETIT CANAL
PLAN DES TERRASSEMENTS

Plan : 1
Dossier : 190124
Date : 31.10.2019
Echelle : 1:150

1

sce



Indice	DATES	MODIFICATIONS	Projeté	Vérifié
A	31.10.2019	Première émission	JPD	FBN